
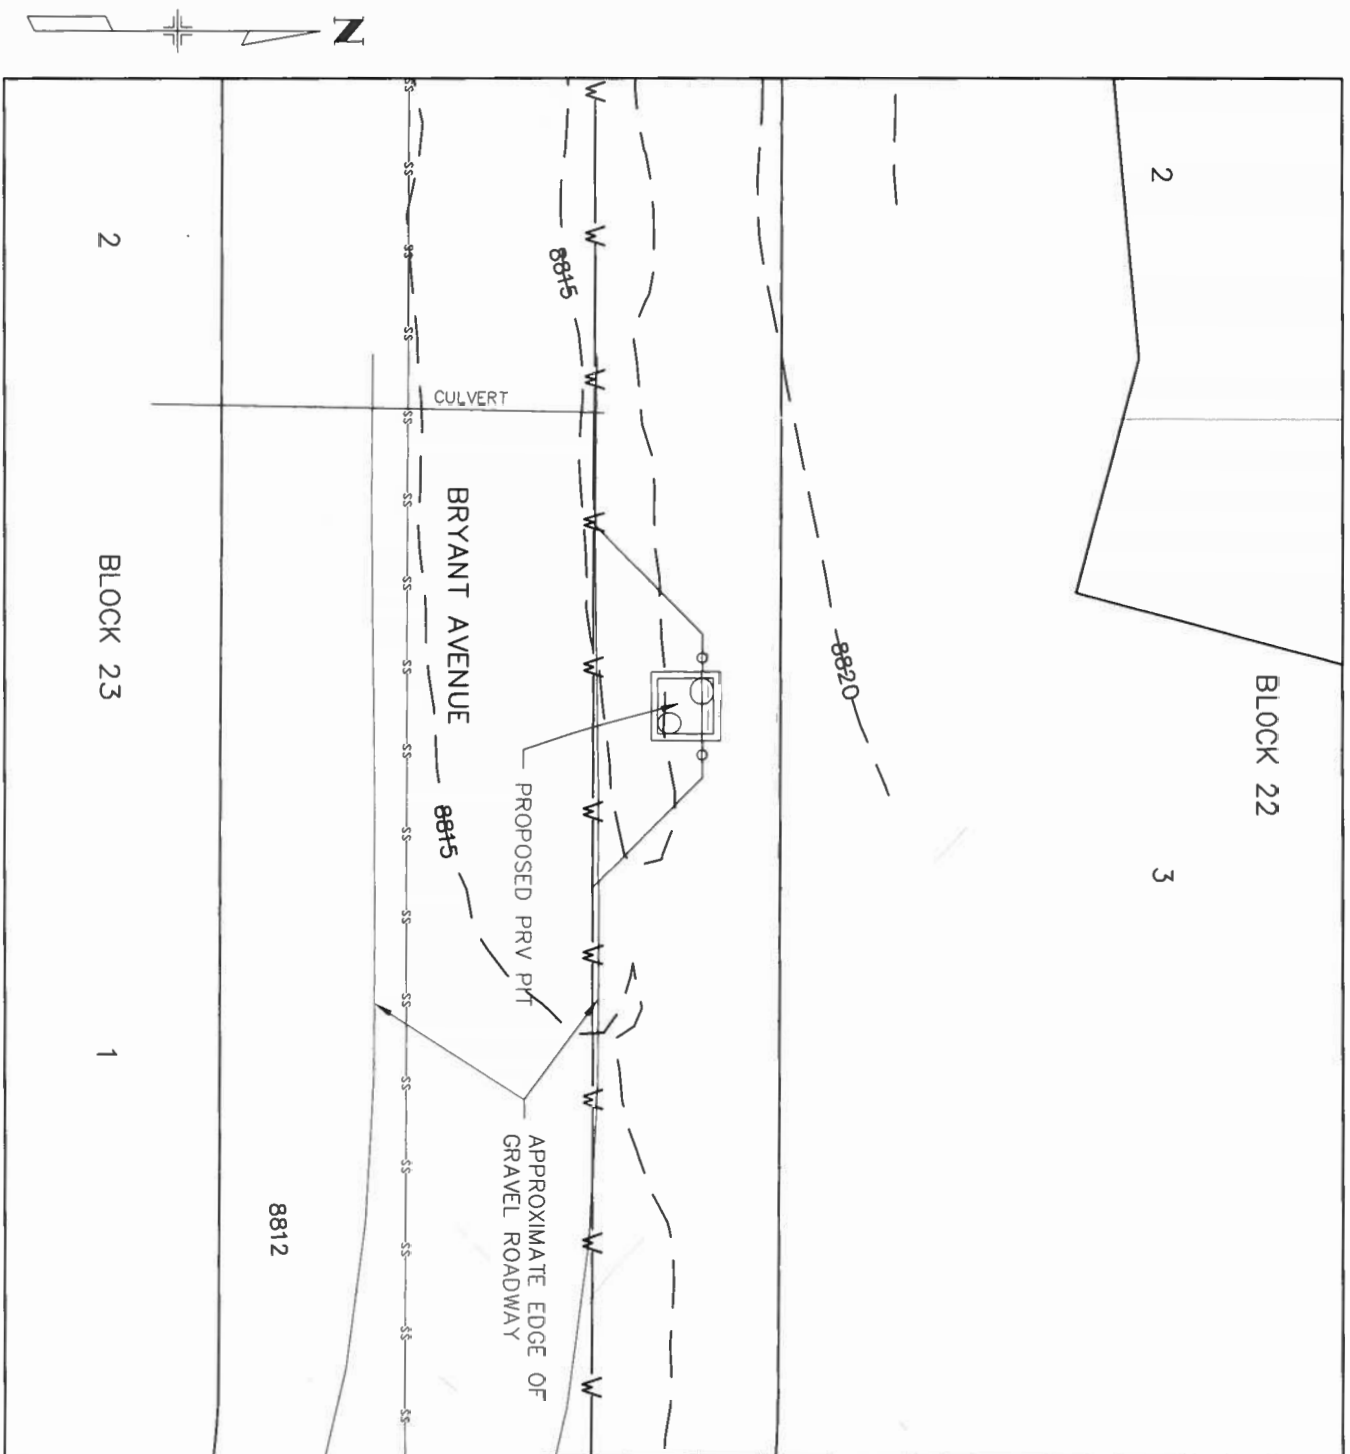


Proposed

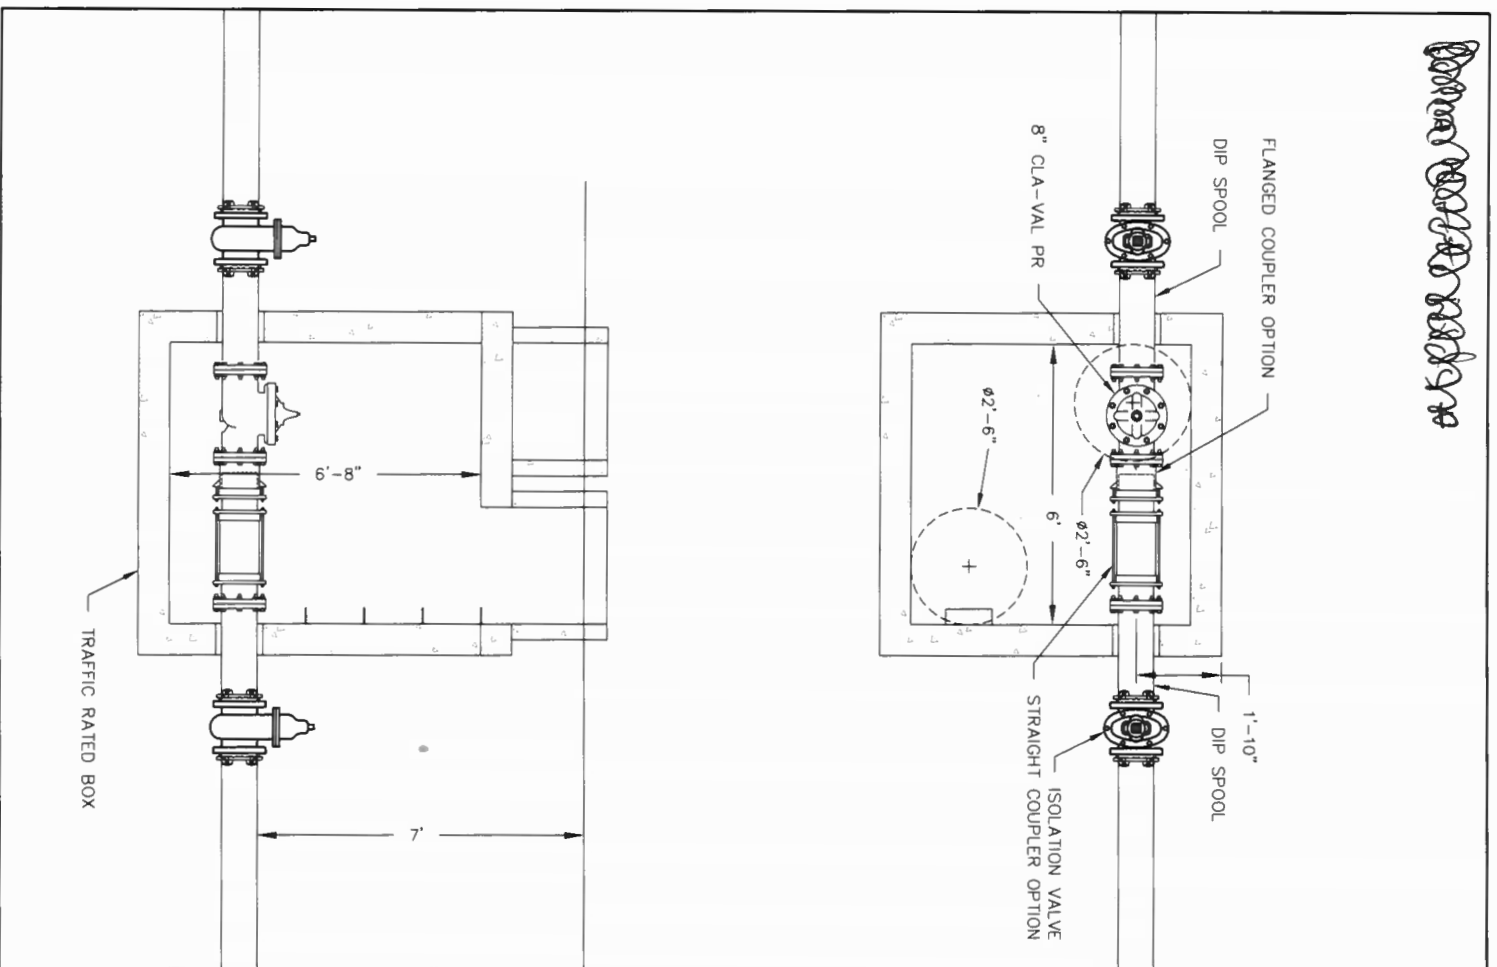

Prepared By:
NCW & Associates, Inc.
 P.O. Box 3688
 (970) 349-6384
 Crested Butte
 Colorado 81224

BRYANT STREET
PRV VAULT RELOCATION ALT. 2
 DATE: 3/15/25
 SHEET 1 OF 1